


SIP ROOF SPECIFICATIONS:
 PROVIDE 3/4" THICK SIP ROOF PANELS FOR ENTIRE AIR CONDITIONED ROOF AREA INCLUDING GARAGE. SITE FRAME PORCH ROOFS AS PER PLANS. COVER ENTIRE ROOF AREA WITH 22 GA. STANDING SEAM METAL ROOF OVER SHARKSKIN UNDERLAYMENT. SECURE SHARKSKIN USING 2 1/4" METAL DISCS STAPLED TO ROOF DECKING USING 1/2" WIRE STAPLES. USE STEP AND COUNTER STEP FLASHING AS NEEDED WHERE SLOPED ROOF INTERSECTS VERTICAL WALLS. A Drip EDGE FLASHING MAY BE USED AT THE DISCRETION OF THE OWNER. USE VALLEY FLASHING AS NEEDED AT ALL VALLEY LOCATIONS. INSTALL 6" GUTTERS AND DOWNSPOUTS AT ALL SLOPED AREAS OF ROOF AND CONNECT TO RAINWATER COLLECTION SYSTEM (NOT SHOWN)

SCHEDULE OF ROOF LINE TYPES:

ROOF EDGE	_____
VALLEY	_____
RIDGE	_____
ROOF HIP	_____

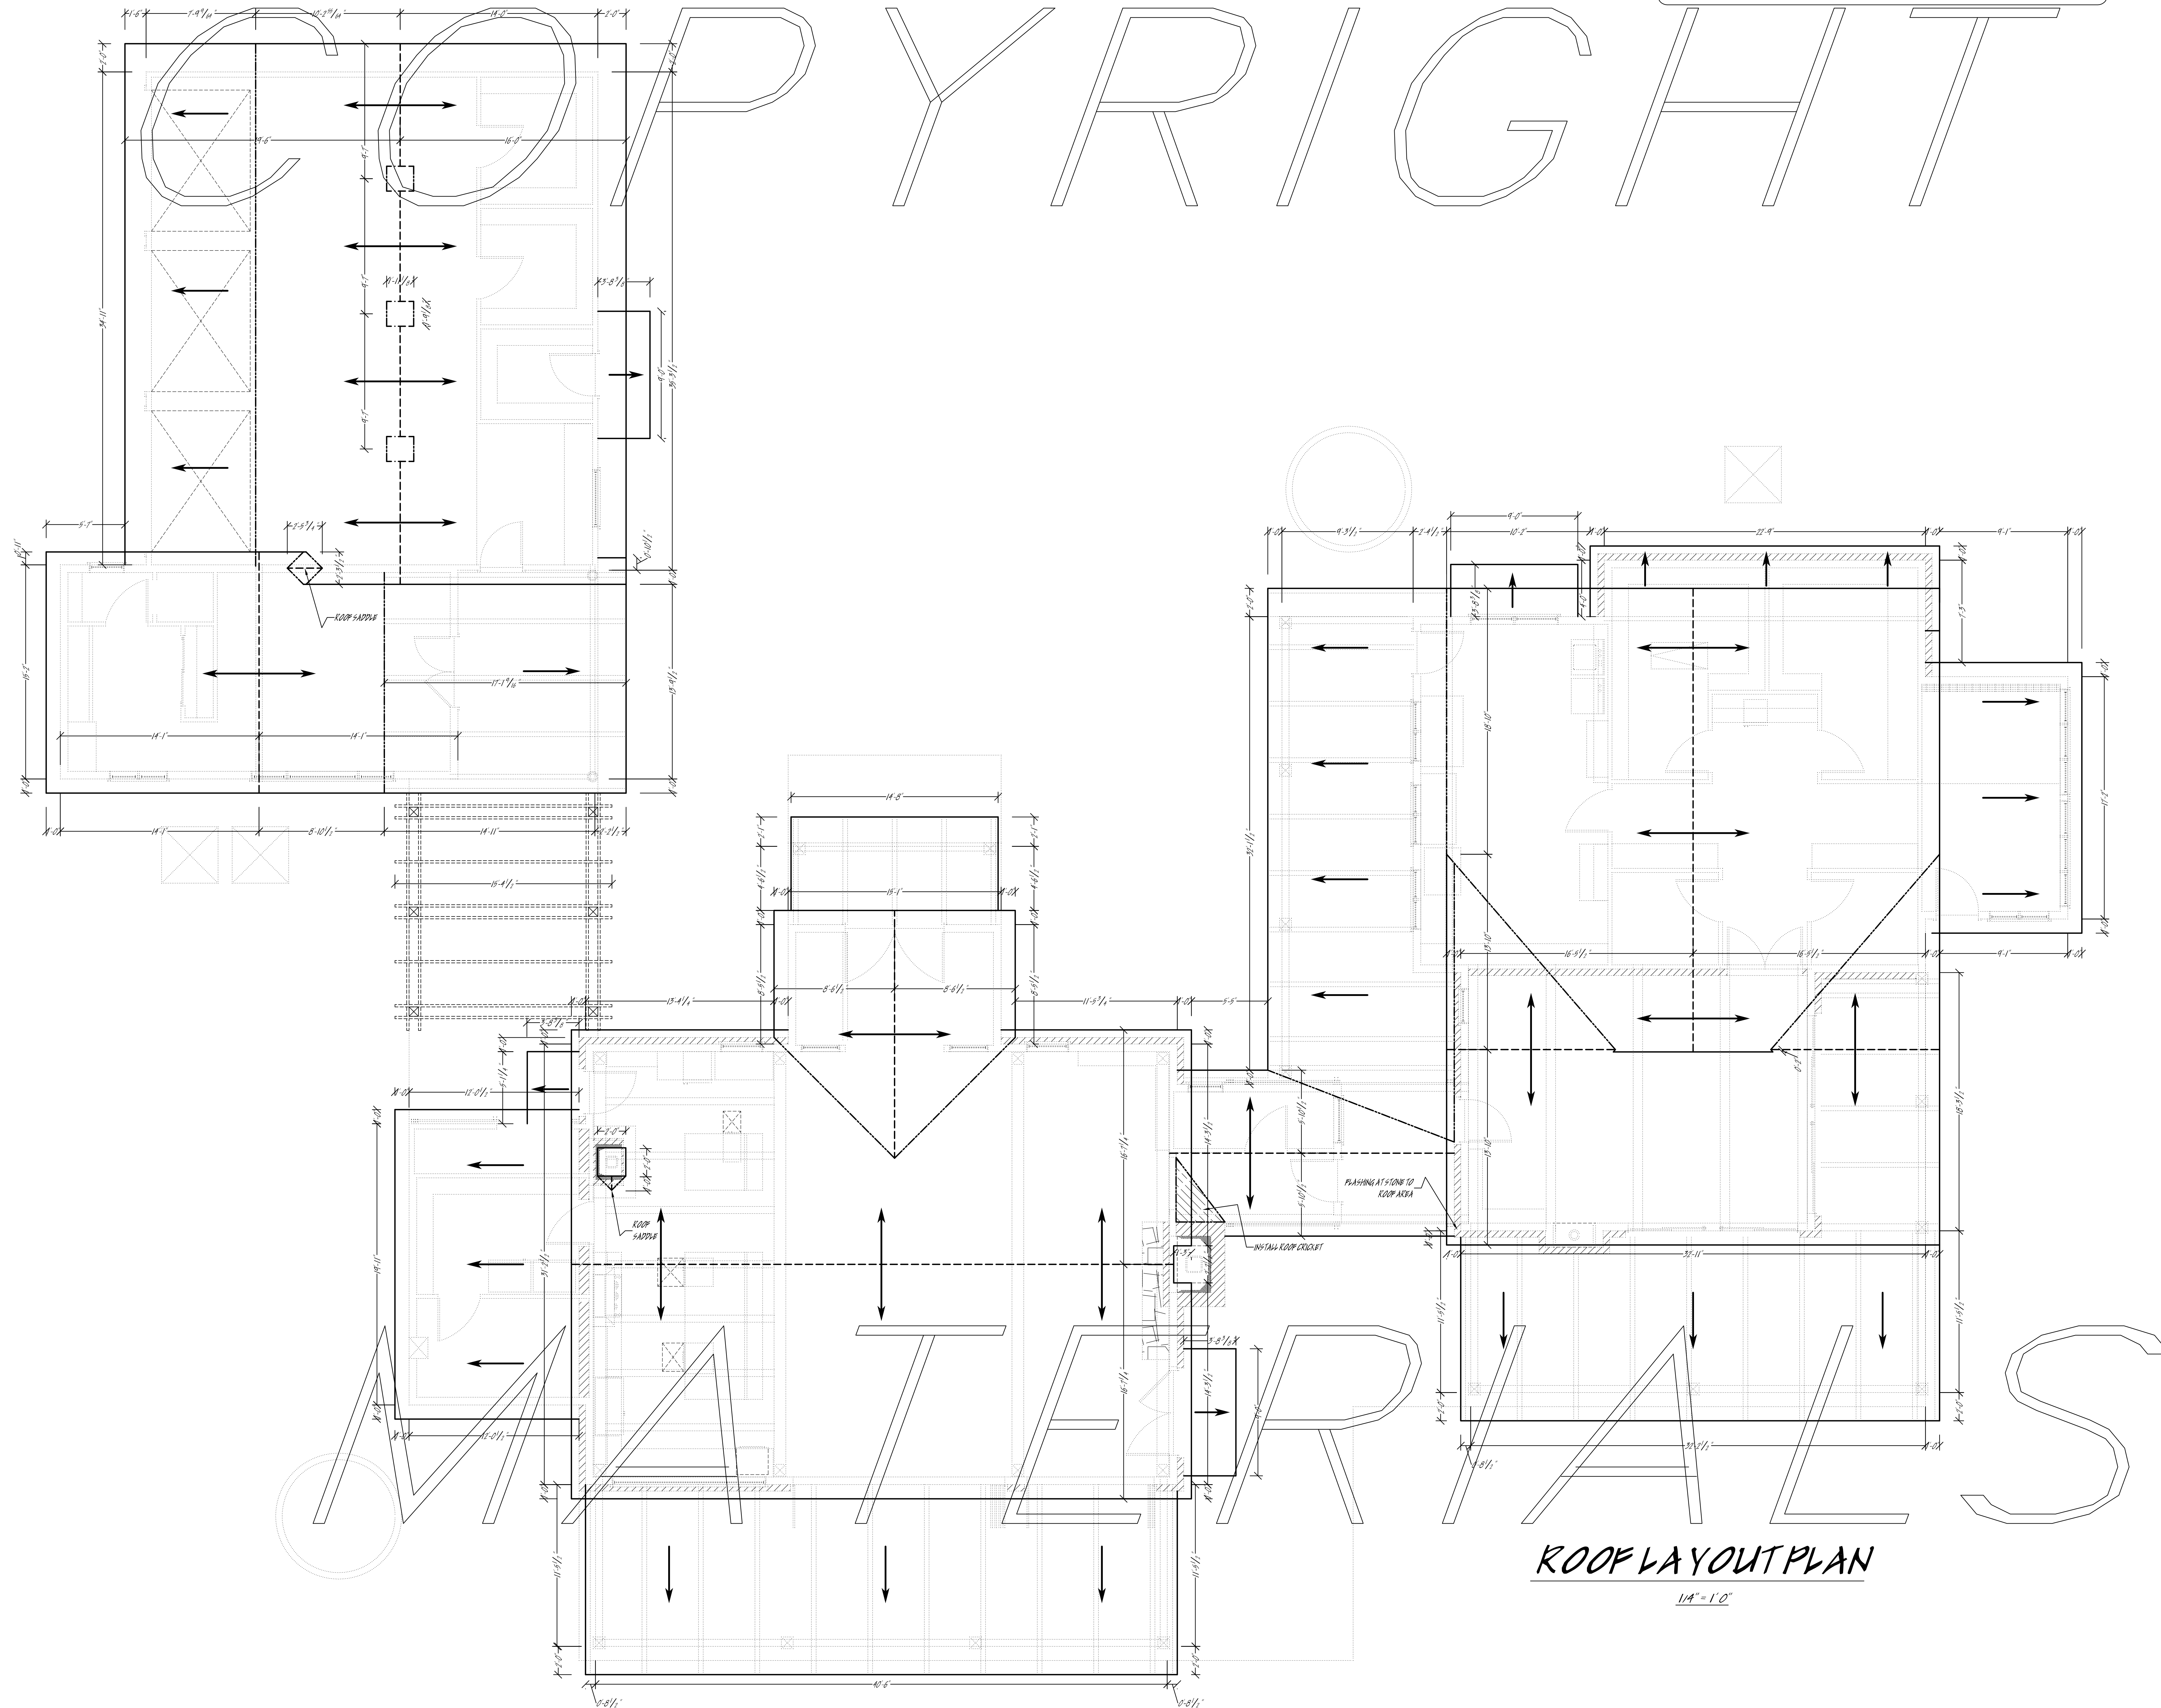

Reviewed By:
REVIEWER
 01/23/2017

Drawn By:
James Kenalty
 01/29/2017

Project Start Date:
 09/20/2017

Kenalty Fine Home Designs
 3100 Fredericksburg Hwy.
 Kerrville, Texas 78028
 jim@kenalty.com www.kenalty.com
 254-895-2395

Copyright © 1984 - 2017 by Kenalty Fine Home Designs. All rights reserved. No part of this document may be reproduced, stored in a retrieval system, or transmitted in any form or by any means, mechanical, electronic, optical, chemical, manual, or otherwise, without the prior written consent of Kenalty Fine Home Designs. Kenalty Fine Home Designs, 3100 Fredericksburg Hwy, Kerrville, Texas 78028. Kenalty Fine Home Designs provides this document "as is" without warranty of any kind, either implied or express, including but not limited to the implied warranties of merchantability for a particular purpose. Buyer Beware.

CUSTOM DESIGN FOR
 NAME OF CUSTOMER
 NAME OF REALTUTOR RANCH
 PROPERTY ADDRESS
 TOWN, TEXAS ZIP
 PHONE NUMBERS

Drawing Sealed By:

SCALE:
 1/4" = 1'
 Roof Plan
 SHEET
 A-3.0