


NOTE:
THE ENERGY EFFICIENCY AND CONSTRUCTION TYPE OF THIS BUILDING PRECLUDES THE USE OF ANY VAPOR BARRIERS.
DO NOT USE A POLY VAPOR BARRIER WITHIN THIS BUILDING

Kenalty Fine Home Designs IS RECOGNIZED
AS AN ENERGY STAR DESIGNER

Reviewed By:
REVIEWER
01/23/2017


Drawn By:
James Kenalty
01/29/2017

Project Start Date:
09/20/2017

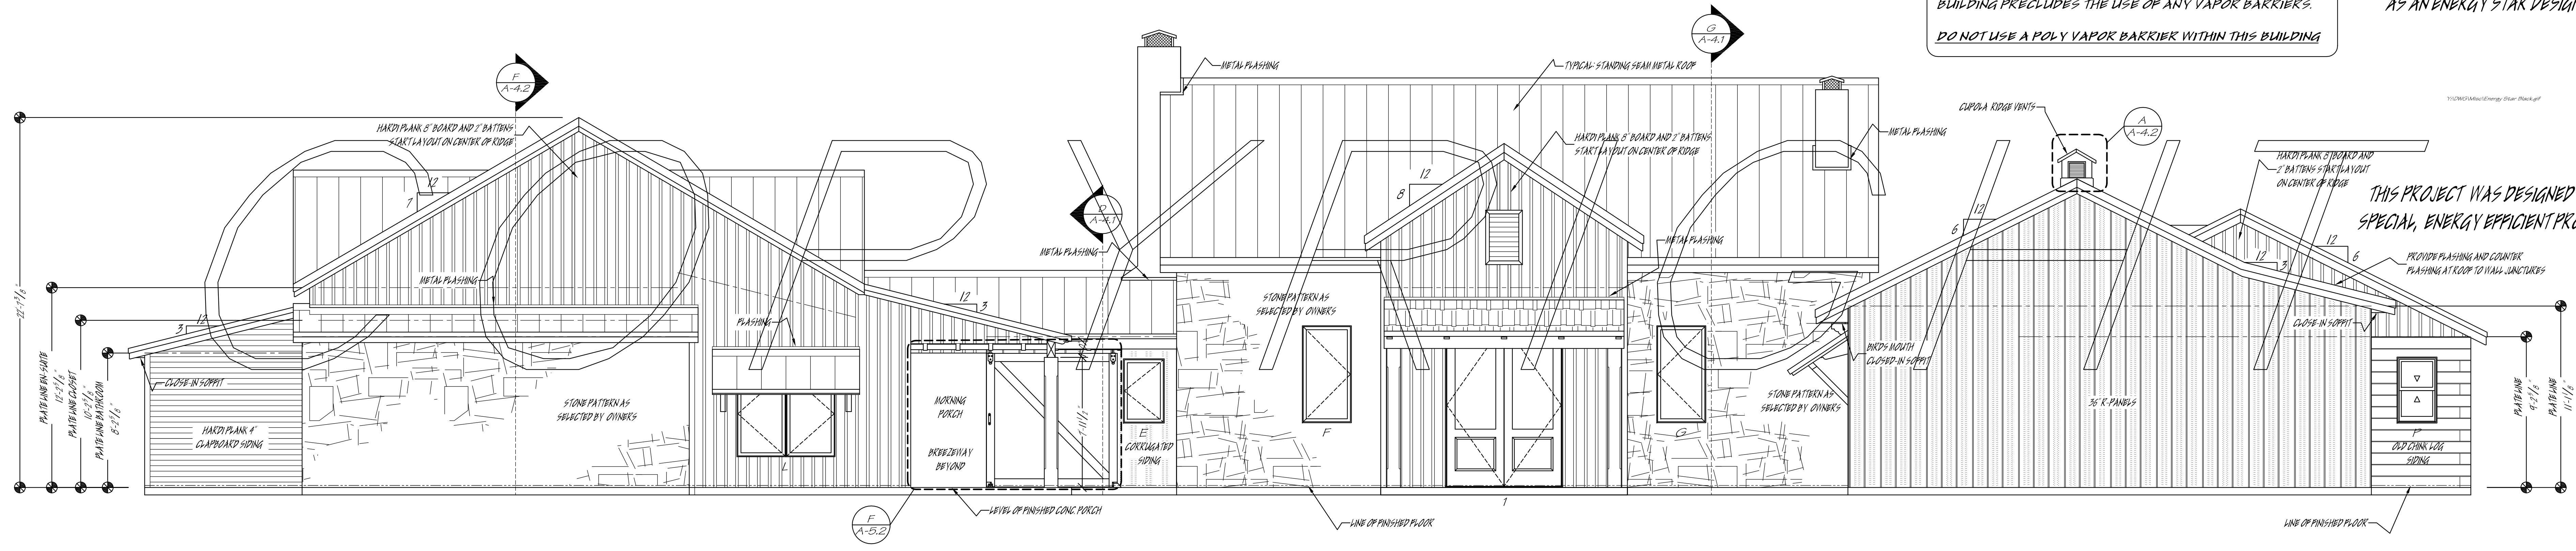


NORTH WEST ELEVATION

1/4" = 1'0"

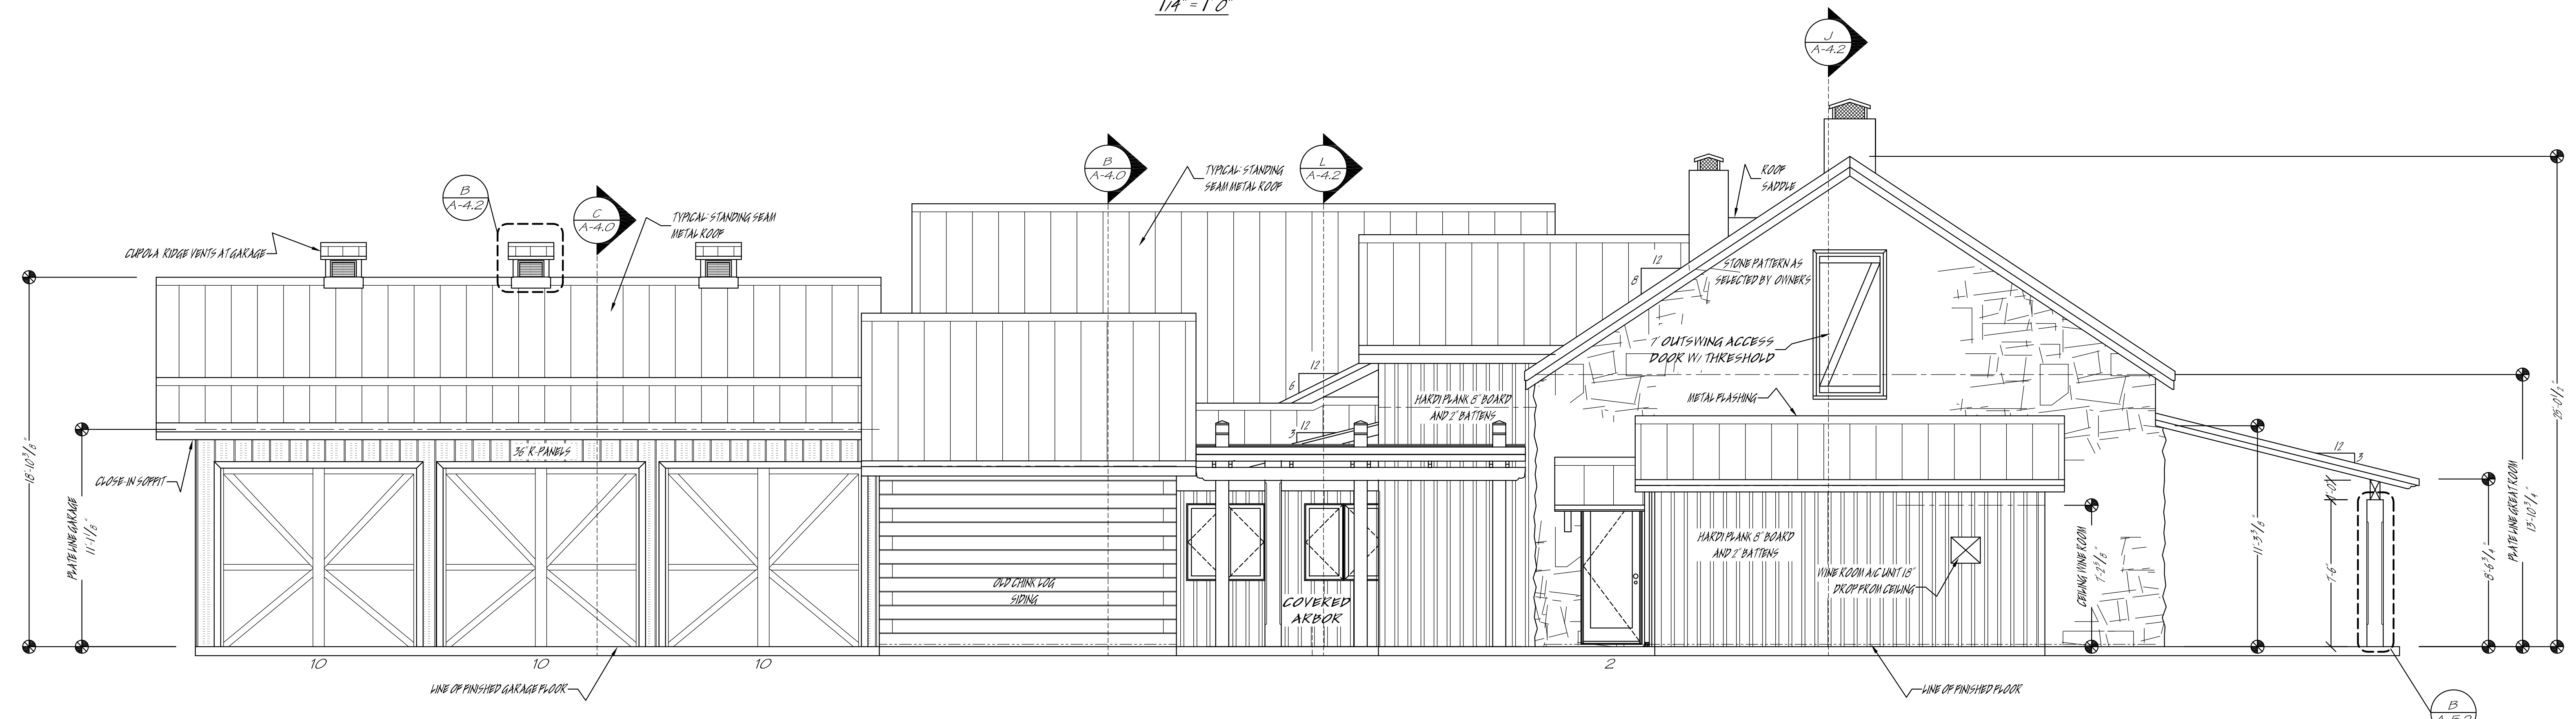

SOUTH WEST ELEVATION

1/4" = 1'0"

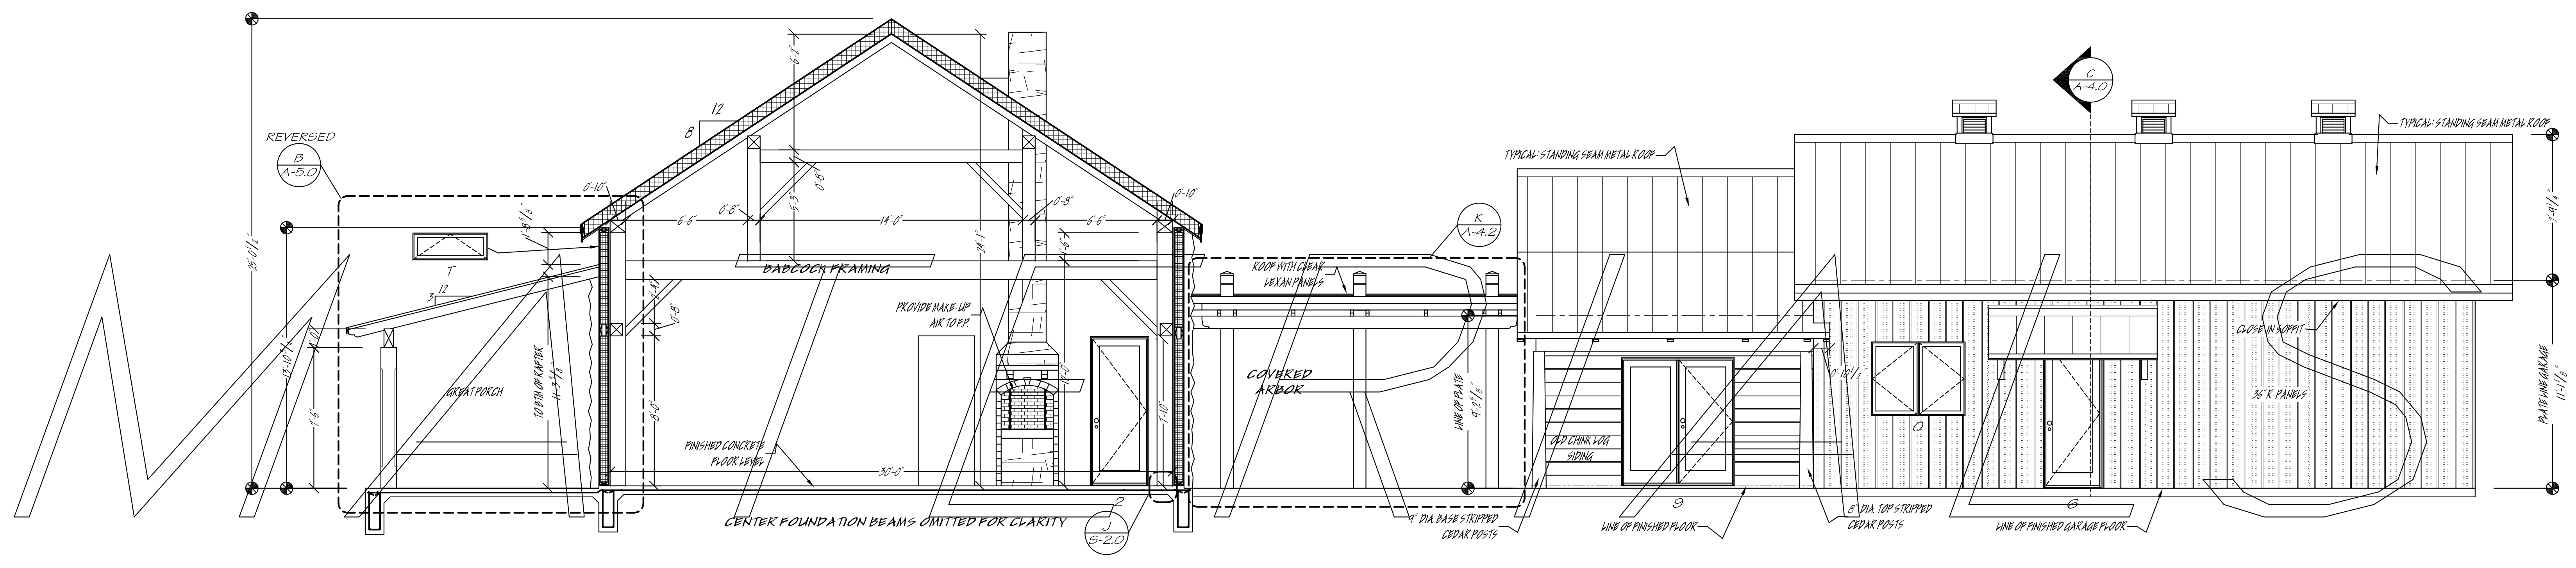

SOUTH WEST COURTYARD ELEVATION

1/4" = 1'0"

G
A-1.0 GREAT ROOM
1/4" = 1'0"

THIS PROJECT WAS DESIGNED USING
SPECIAL ENERGY EFFICIENT PRODUCTS

Kenalty Fine Home Designs
3100 Fredericksburg Hwy.
Kerrville, Texas 78028
jim@kenalty.com www.kenalty.com
250-895-2995

Copyright © 1984 - 2017 by Kenalty Fine Home Designs. All rights reserved.
No part of these plans may be reproduced, stored in a retrieval system,
applied, chemical, manual, or otherwise, without the prior written consent of
Kenalty Fine Home Designs, 3100 Fredericksburg Hwy, Kerrville, Texas 78028. Riverside
Design provides this document "as is" without warranty of any kind, either
implied or express, including but not limited to the implied warranties of
merchantability, for a particular purpose, or fitness for a particular purpose.

CUSTOM DESIGN FOR
NAME OF CUSTOMER
NAME OF BEAUTIFUL RANCH
PROPERTY ADDRESS
TOWN, TEXAS, ZIP
PHONE NUMBERS

Drawing Sealed By:

SCALE:
1/4" = 1'
Elevations
SHEET
A-1.0